


TOTAL SQ: 36.50

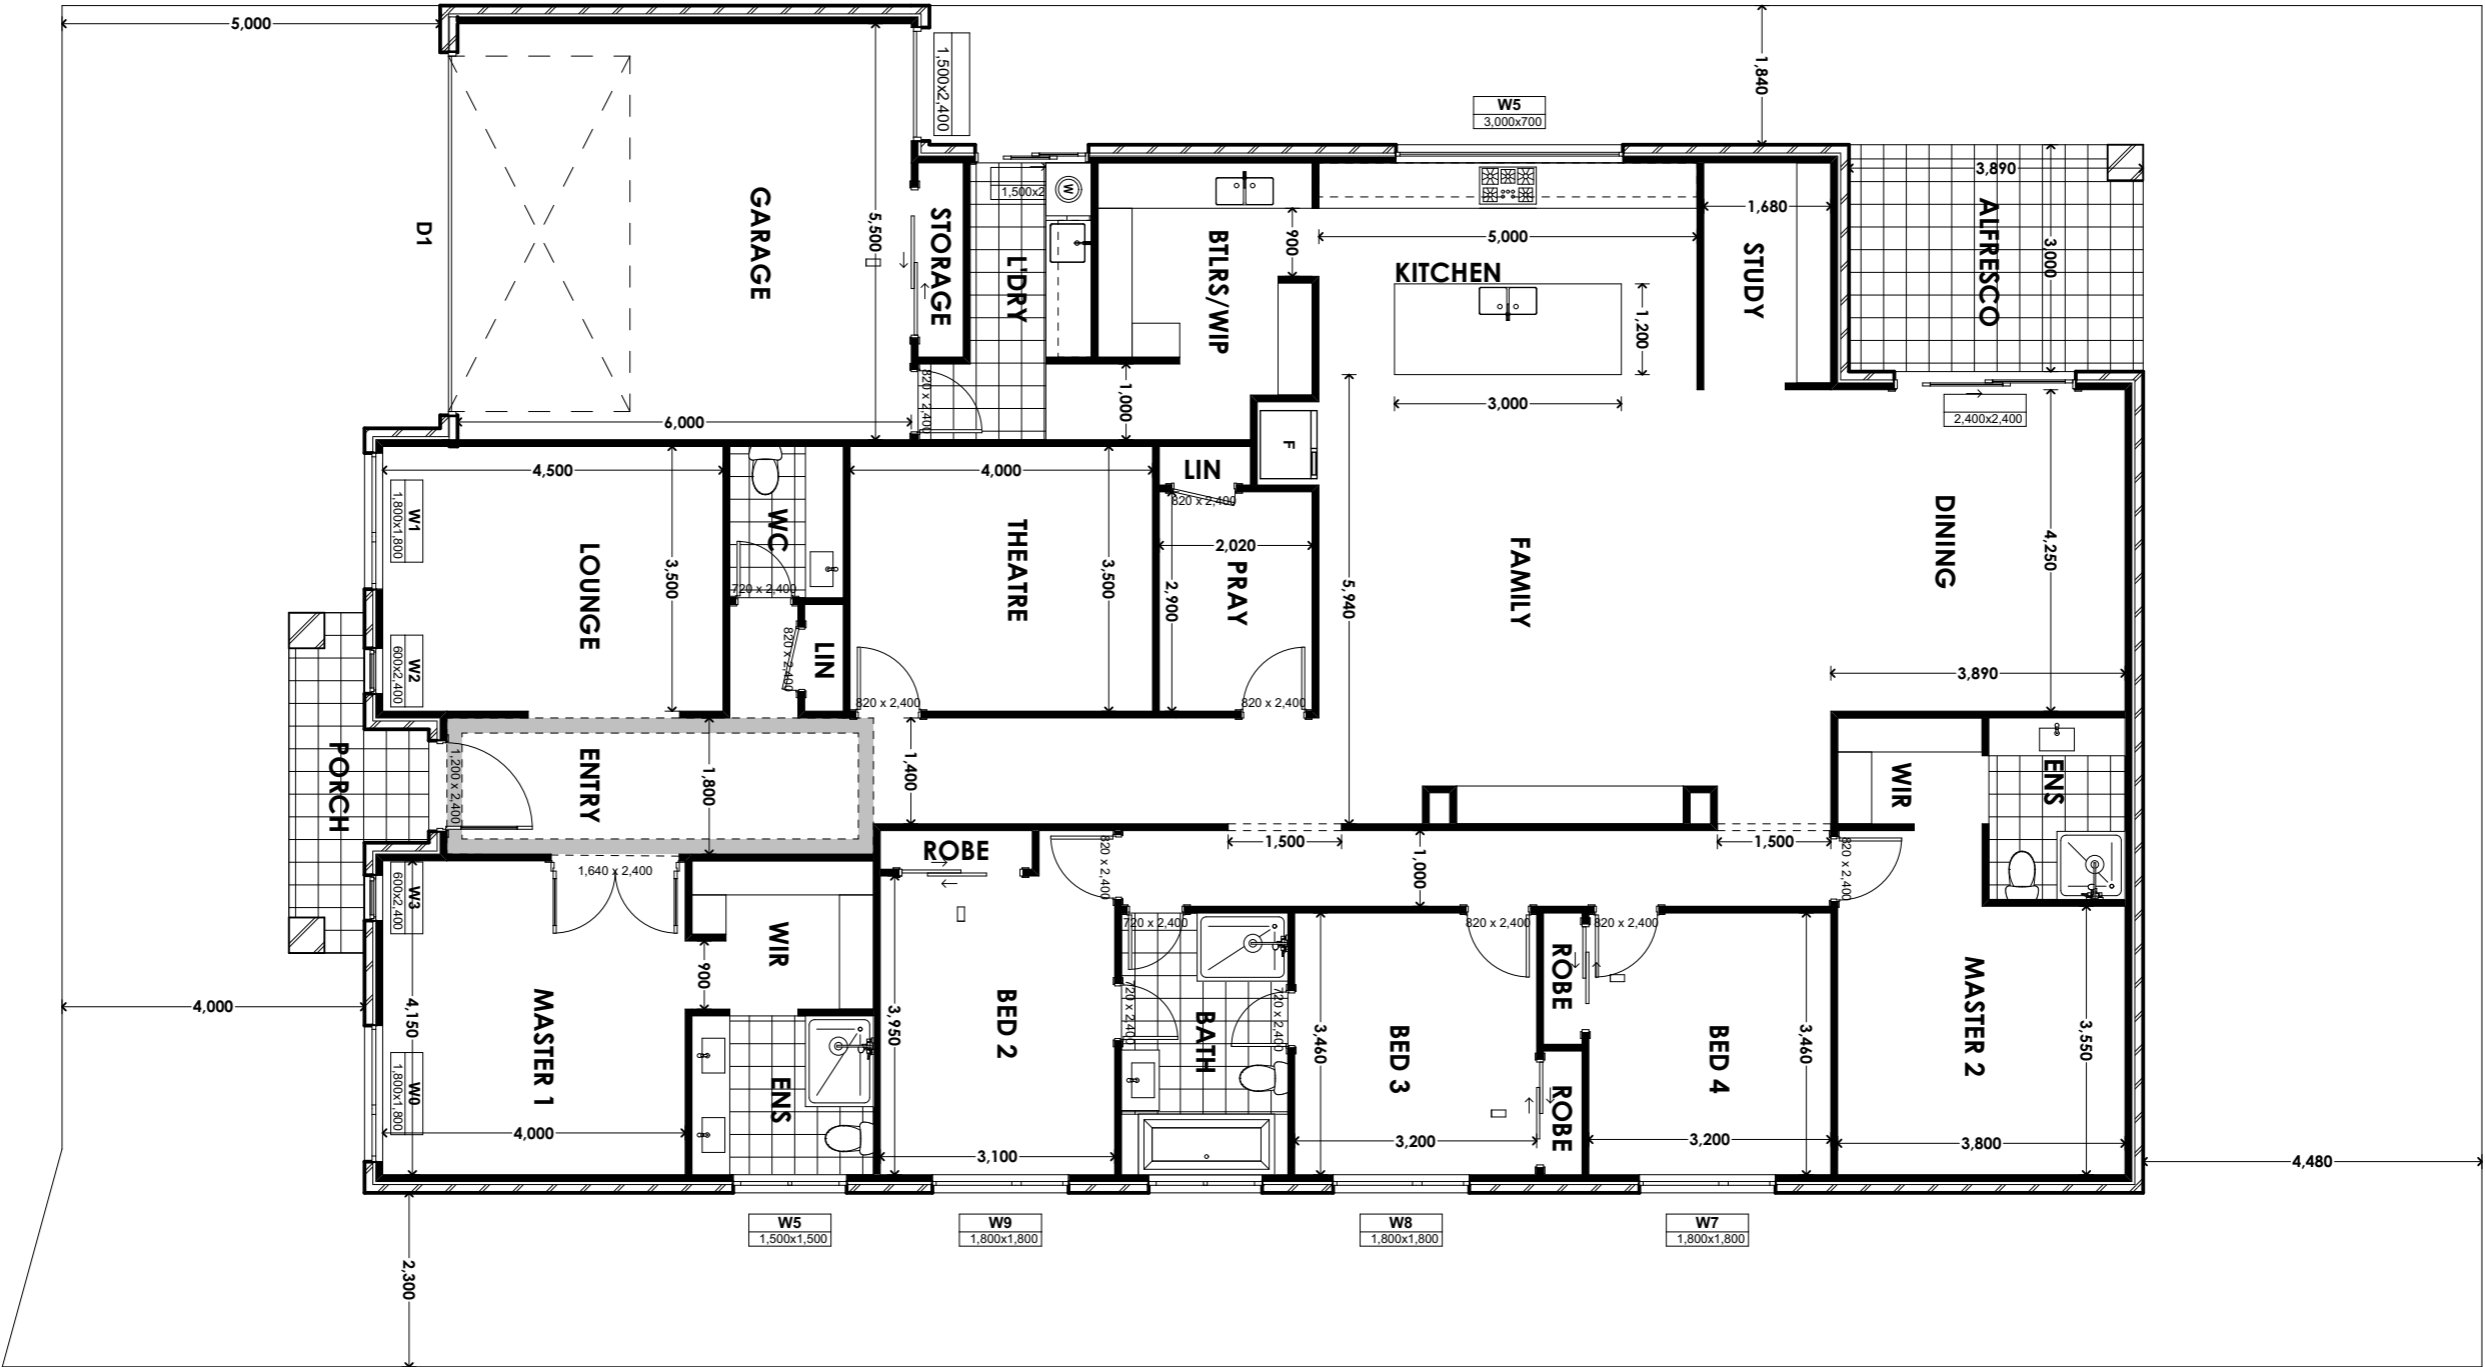

GROUND FLOOR PLAN

WD.05 SCALE 1:100 @A3